


WEATHERING RISK

RISKS:

- LOW OVERHANGING VERGE PROVIDES WEATHERING PROTECTION TO EWI SYSTEM. LARGER OVERHANG OFFERS GREATER PROTECTION.

SOLUTIONS:

- ROOF EXTENDED AS NECESSARY TO PROVIDE OVERHANG TO EWI SYSTEM.

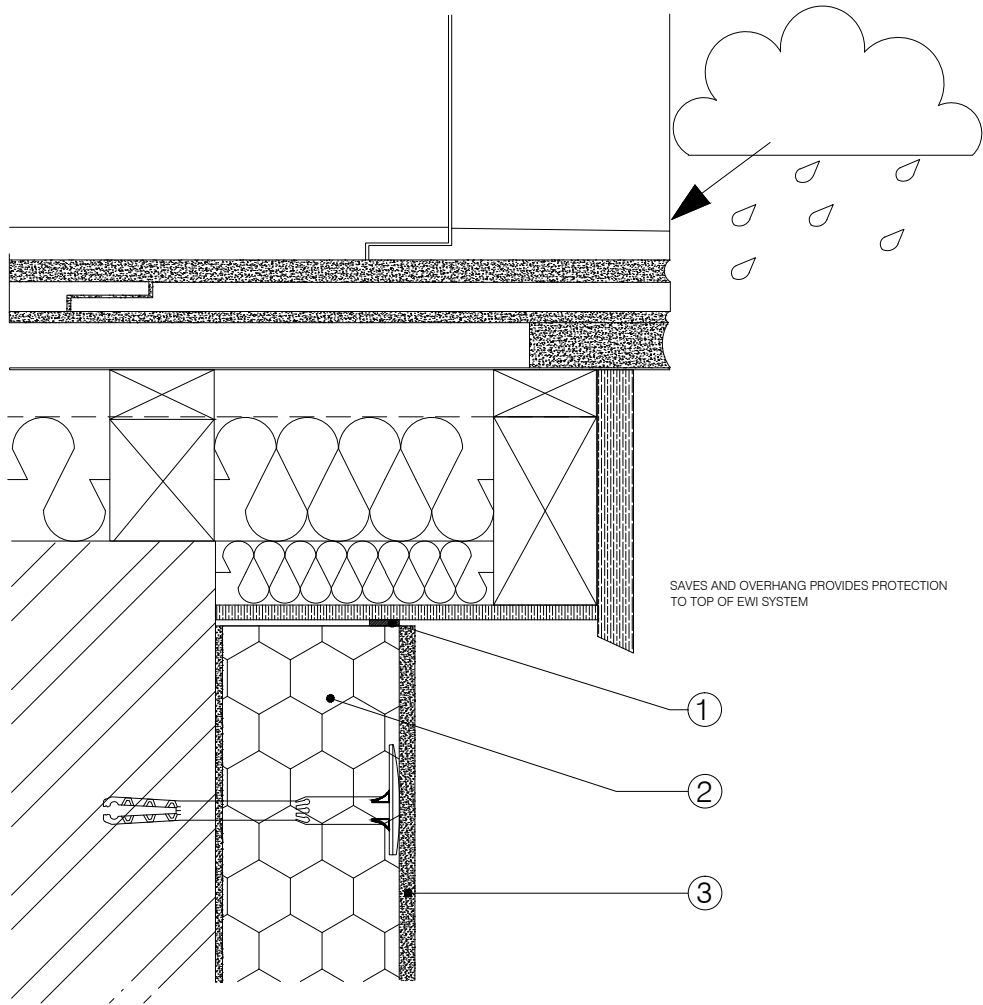

1. Compressible sealing tape and mastic sealant fitted under full compression between top of insulation and underside of soffit board.
2. Insulation.
3. Basecoat and Topcoat.

DRAWING TITLE: Extended/Overhanging Verge

DRAWING No: EP-056

DATE: 09-02-2022

SCALE: NTS

REFERENCES:
WRD-V002



EWI Pro Insulation Systems LTD.
Kingston Business Centre Unit 1
Fullers Way South
Chessington KT9 1DQ