


BIRDS-EYE-VIEW OF A WINDOW  
OPENING AND WINDOW SILL REVEAL.

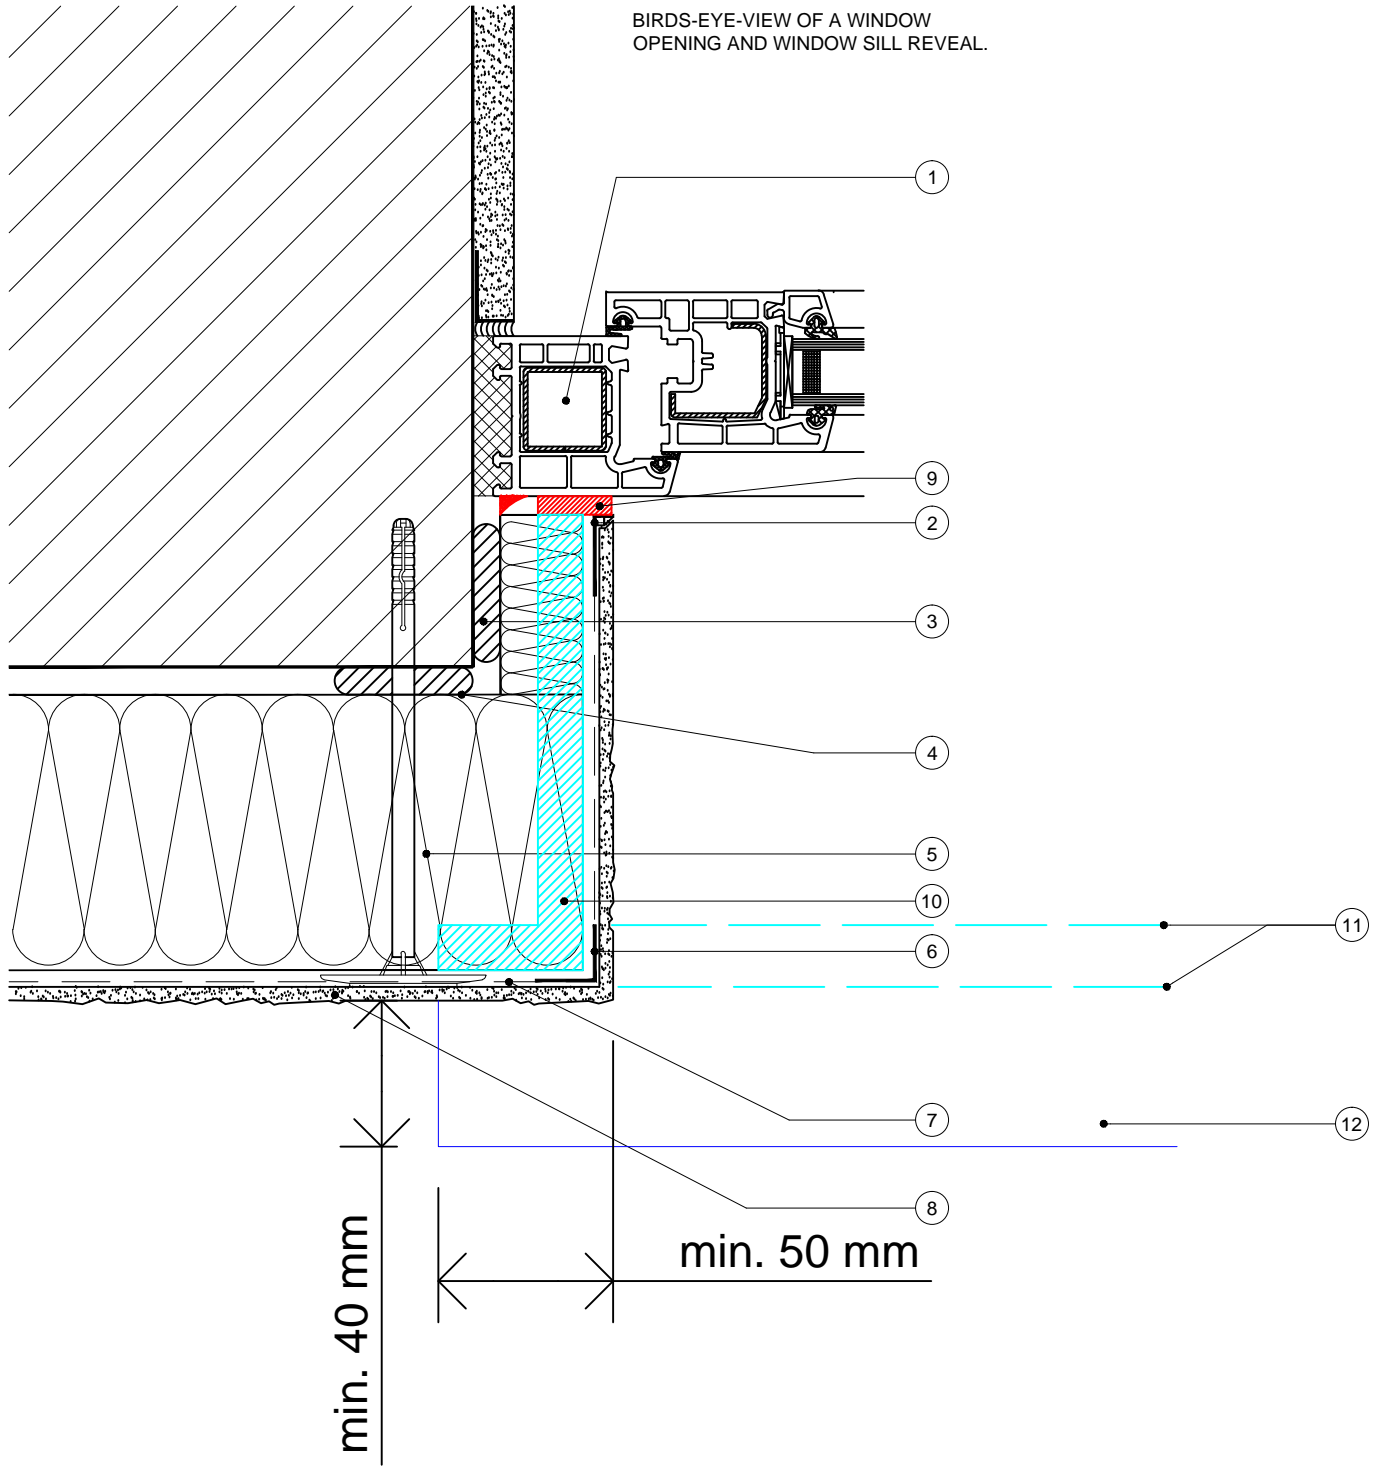

1. Window Frame
2. Apu/Window Reveal Bead.
3. Insulation Adhesive.
4. Mechanical Fixing.
5. Insulation.
6. External Corner Bead.
7. Basecoat + Fibreglass Mesh.
8. Topcoat.

9. Double sided sealing type.
10. Double sided sealing type on top of oversill and underside to the insulation.
11. Double sided sealing type to underside of oversill.
12. Window oversill or existing window sill.

DRAWING TITLE: External insulation installed to a recessed opening edge with an insulated reveal



DRAWING No: EP - 007

DATE: 09-02-2022

SCALE: NTS

REFERENCES:  
INCA WRD-WJ001A

EWI Pro Insulation Systems LTD.  
Kingston Bussines Centre Unit1  
Fullers Way South  
Chessington KT9 1DQ