


CROSS-SECTION VIEW OF
WINDOW HEAD OR OPENING

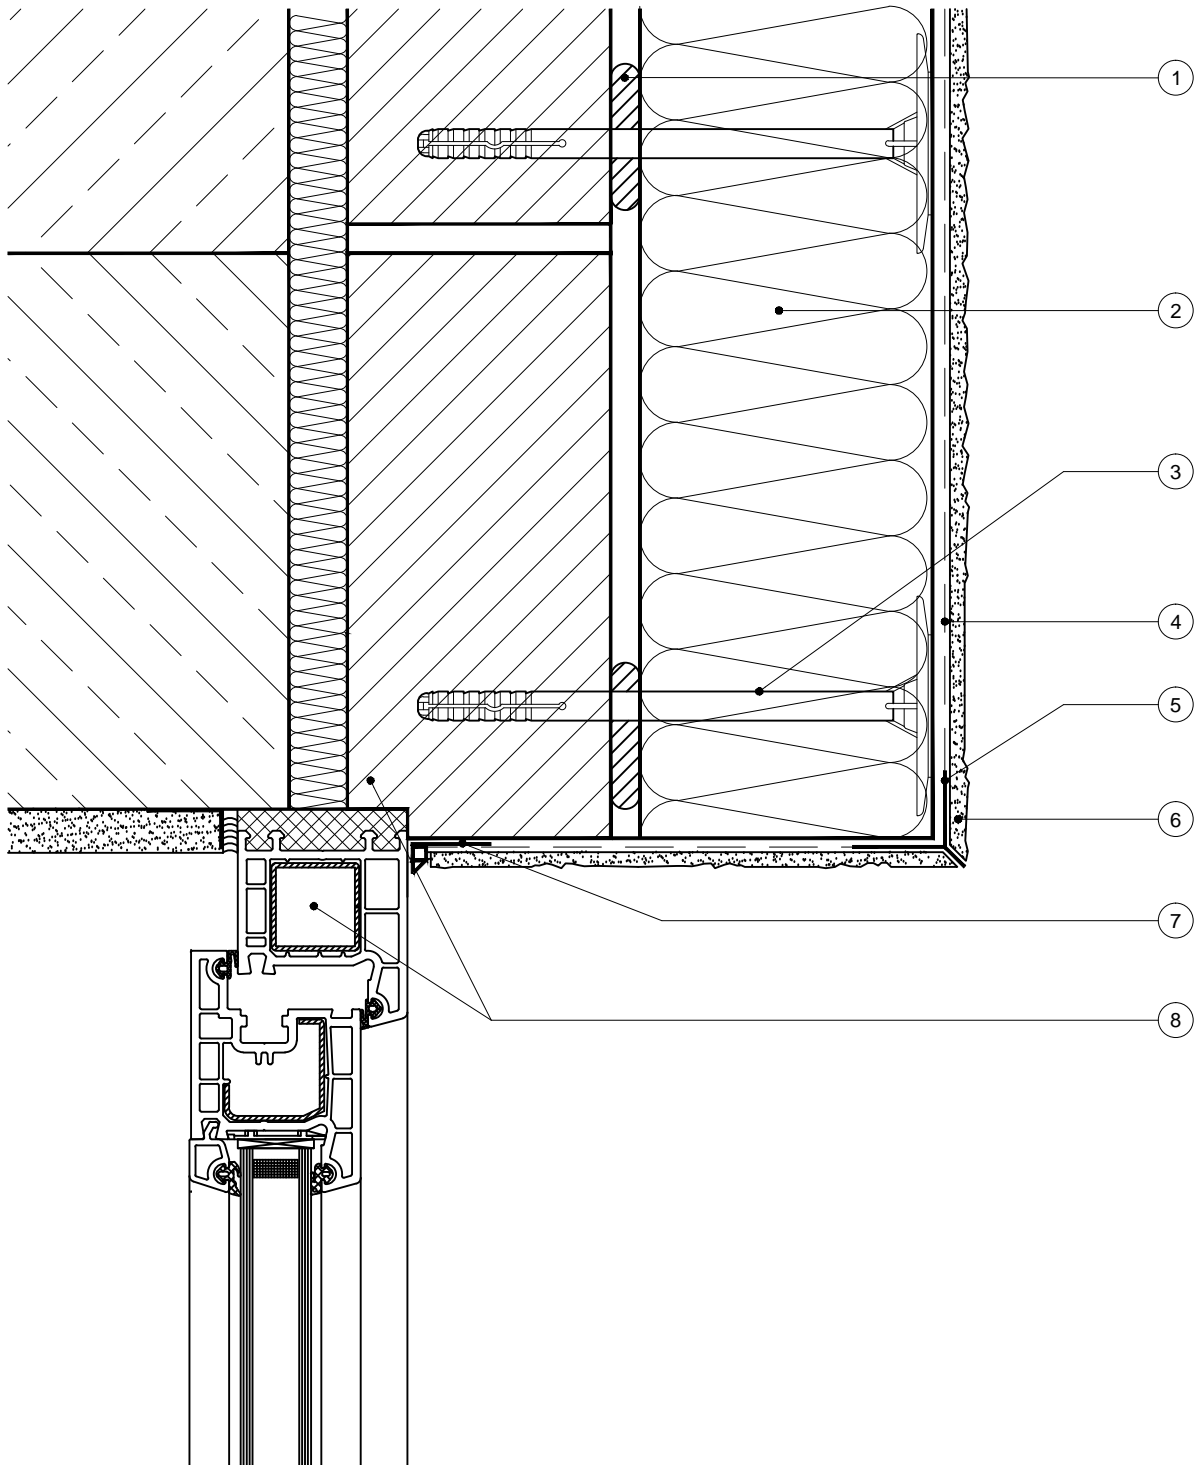

1. Insulation Adhesive.
2. Insulation.
3. Mechanical Fixing.
4. Basecoat + Fibreglass Mesh.
5. Window Head Bead.
6. Topcoat.
7. Apu/Window Reveal Bead.
8. Window Head & Reveal.

DRAWING TITLE: External insulation installed to a recessed window head with a non-insulated reveal



EWI Pro Insulation Systems LTD.
Kingston Bussines Centre Unit1
Fullers Way South
Chessington KT9 1DQ

DRAWING No: EP - 008

DATE: 09-02-2022

SCALE: NTS

REFERENCES:
WRD-WH003