


CROSS-SECTION VIEW OF WINDOW HEAD OR OPENING

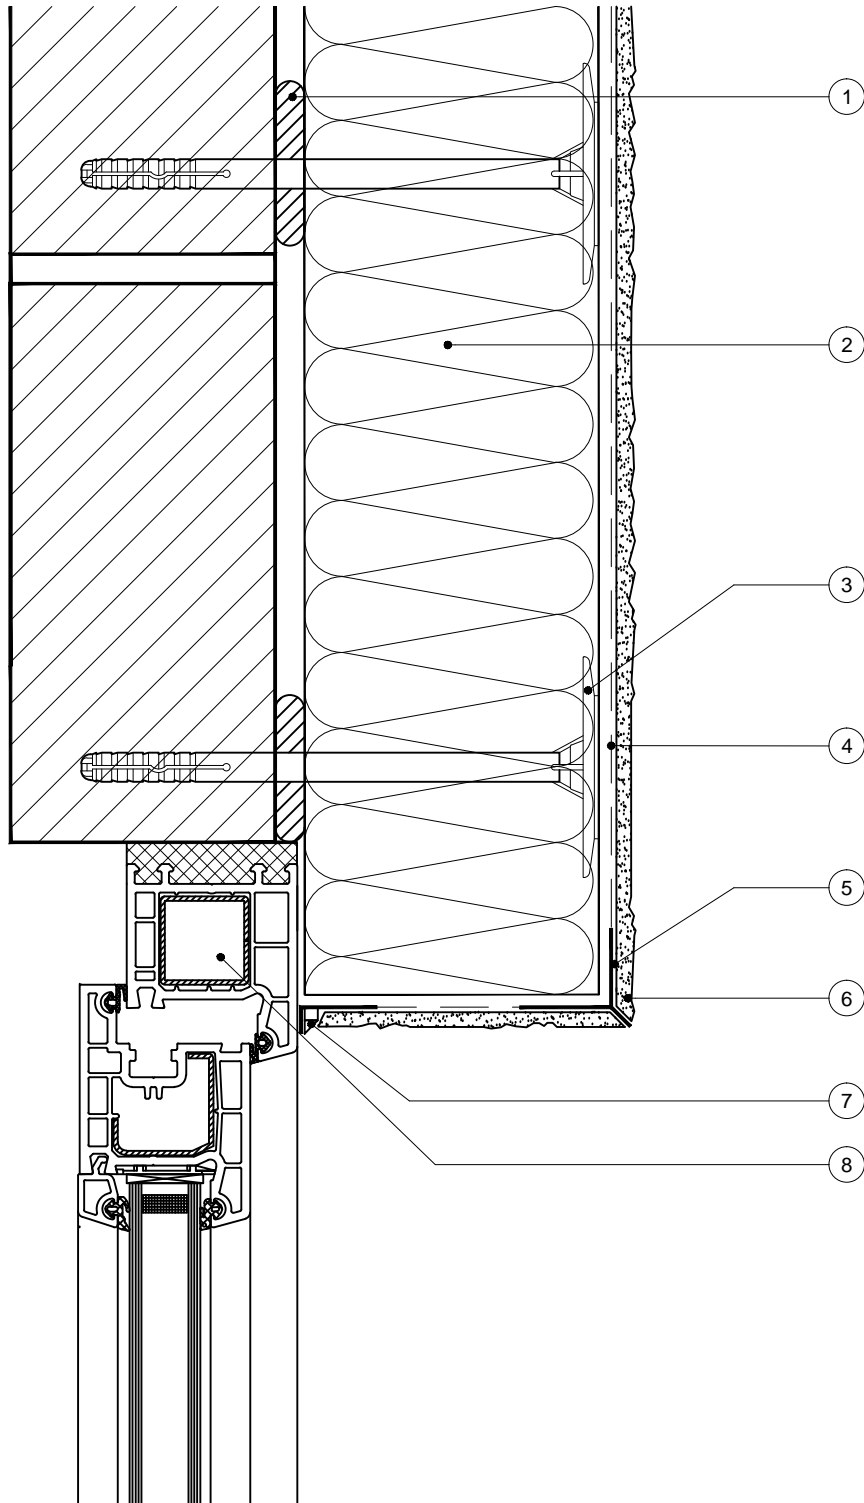

- 1. Insulation Adhesive.
- 2. Insulation.
- 3. Mechanical Fixing.
- 4. Basecoat + Fibreglass Mesh.
- 5. Window Head Bead.
- 6. Topcoat.
- 7. Apu/Window Reveal Bead.
- 8. Window Head.

DRAWING TITLE: External insulation installed flush to the window head



DRAWING No: EP - 009

DATE: 09-02-2022

SCALE: NTS

REFERENCES:
WRD-WH002

EWI Pro Insulation Systems LTD.
Kingston Bussines Centre Unit1
Fullers Way South
Chessington KT9 1DQ